



E M P I R E

RESIDENCES

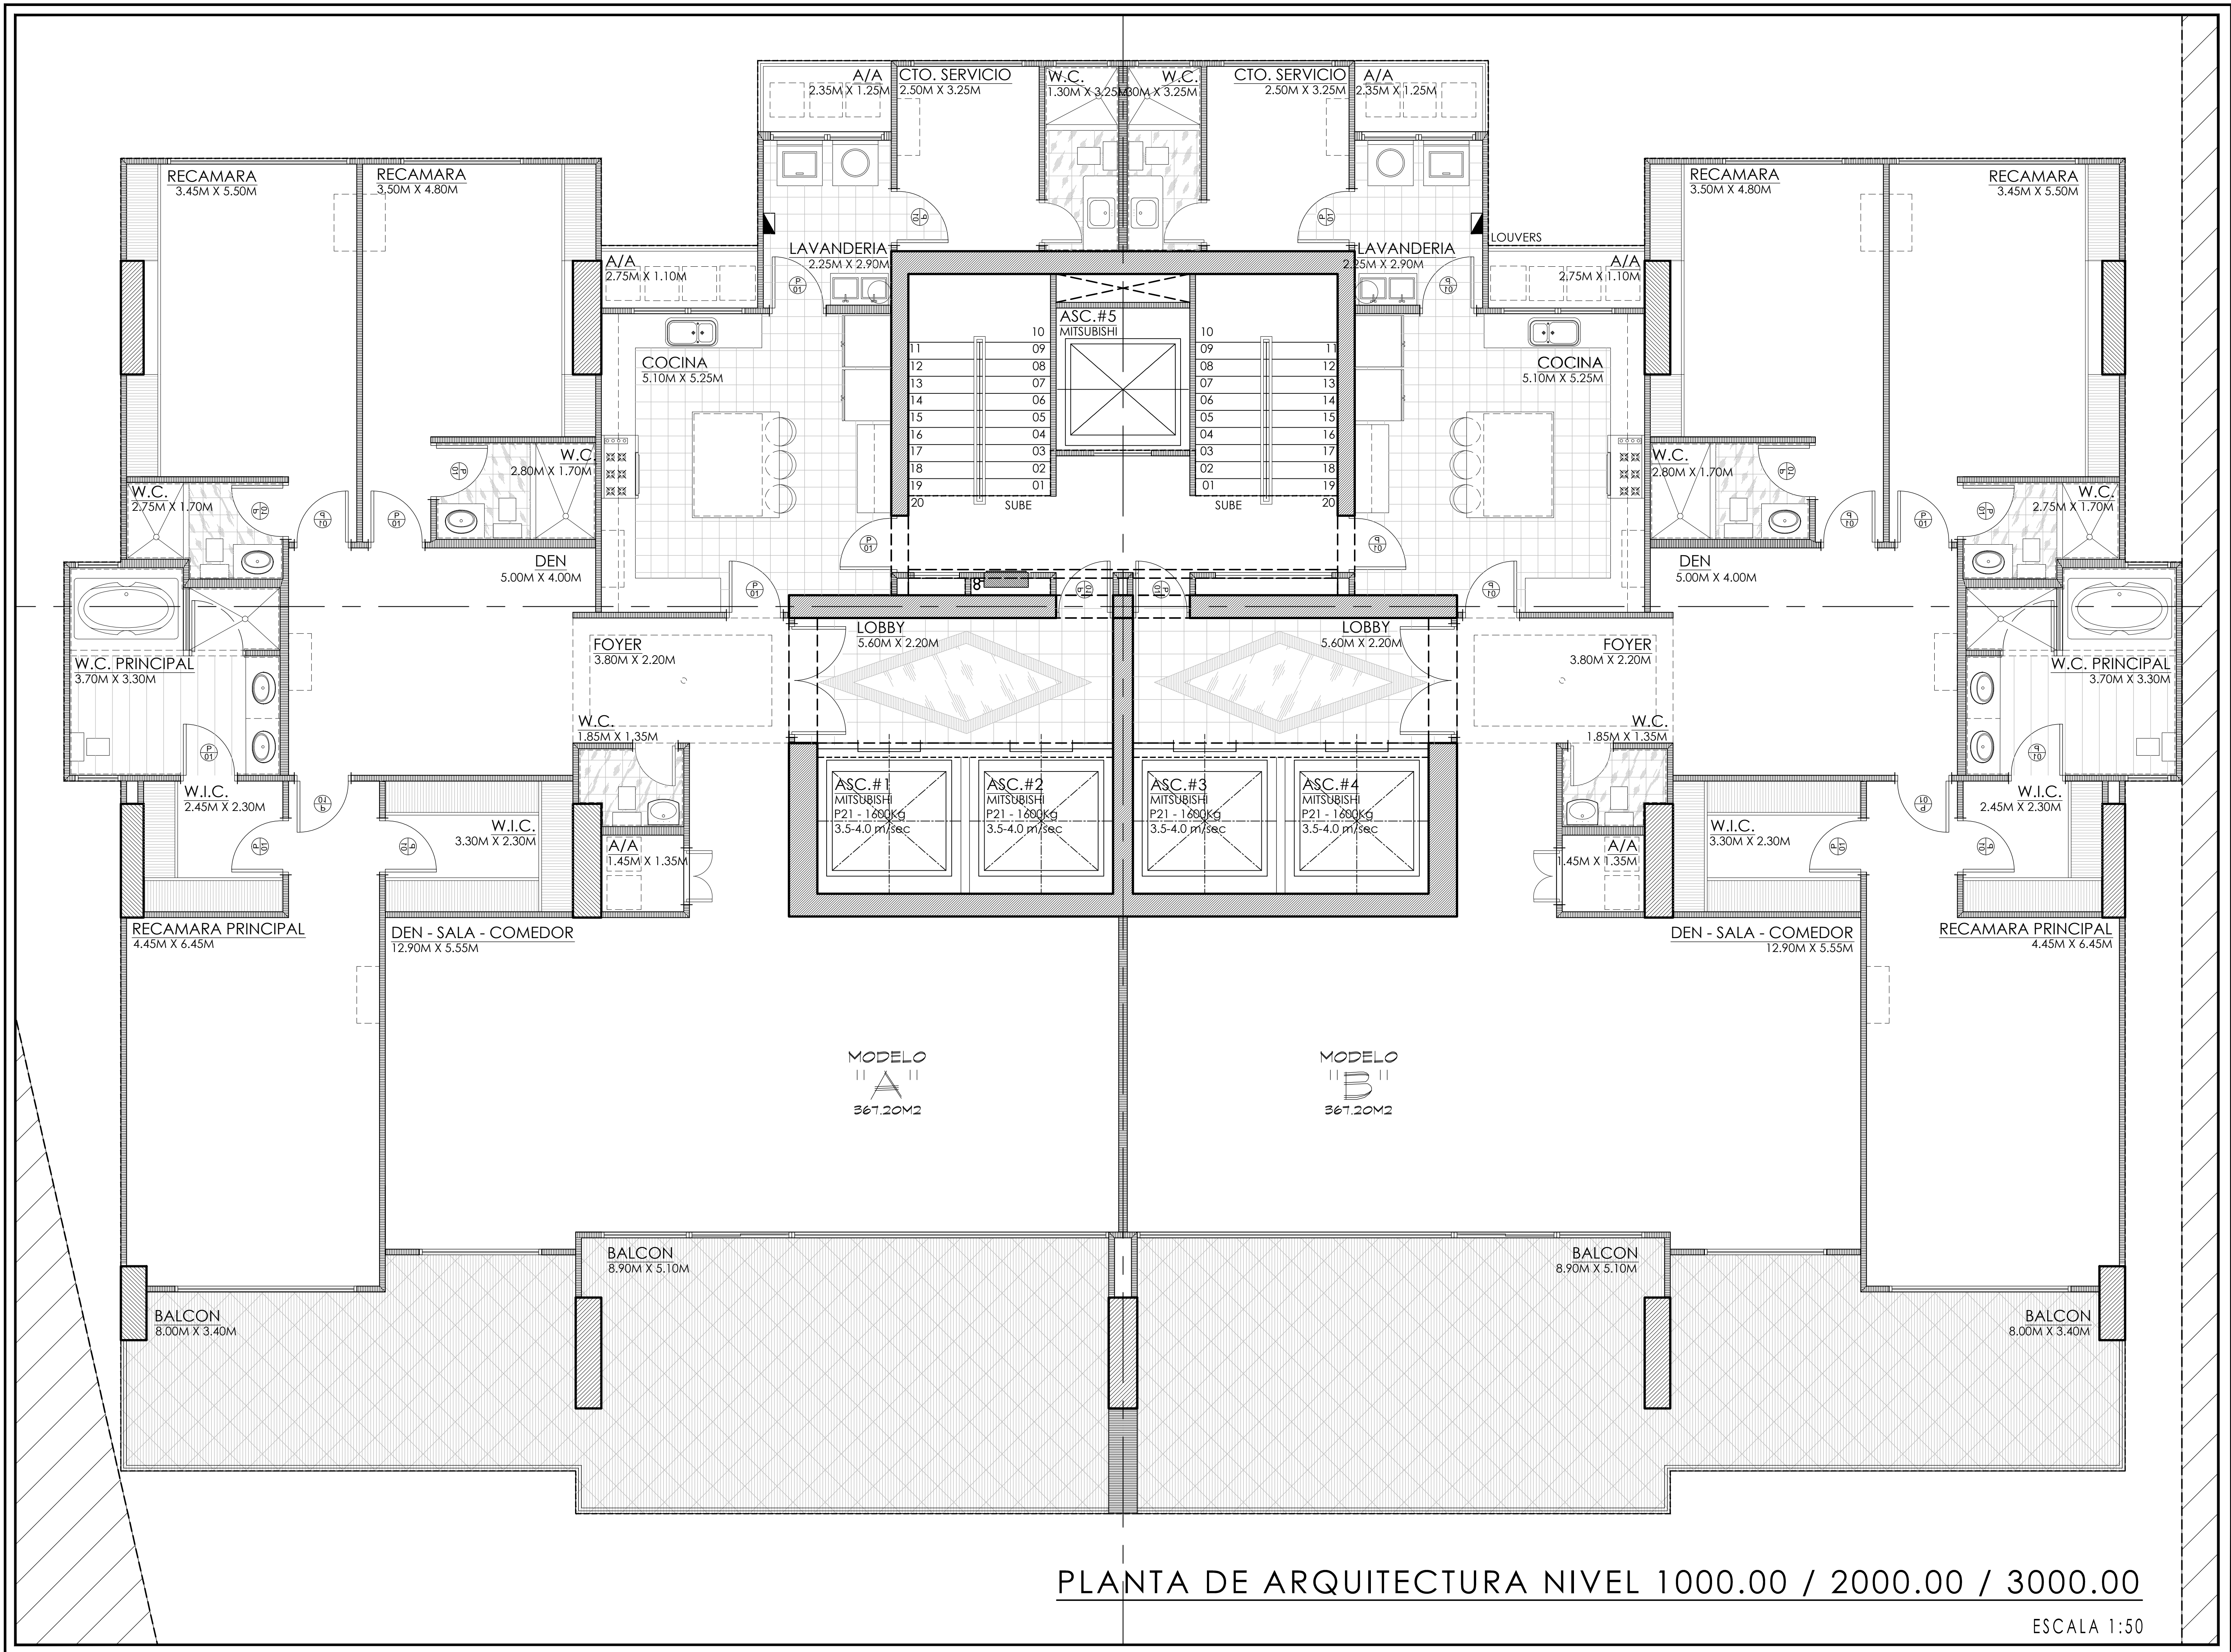

PLANTA DE ARQUITECTURA NIVEL 1000.00 / 2000.00 / 3000.00

ESCALA 1:50

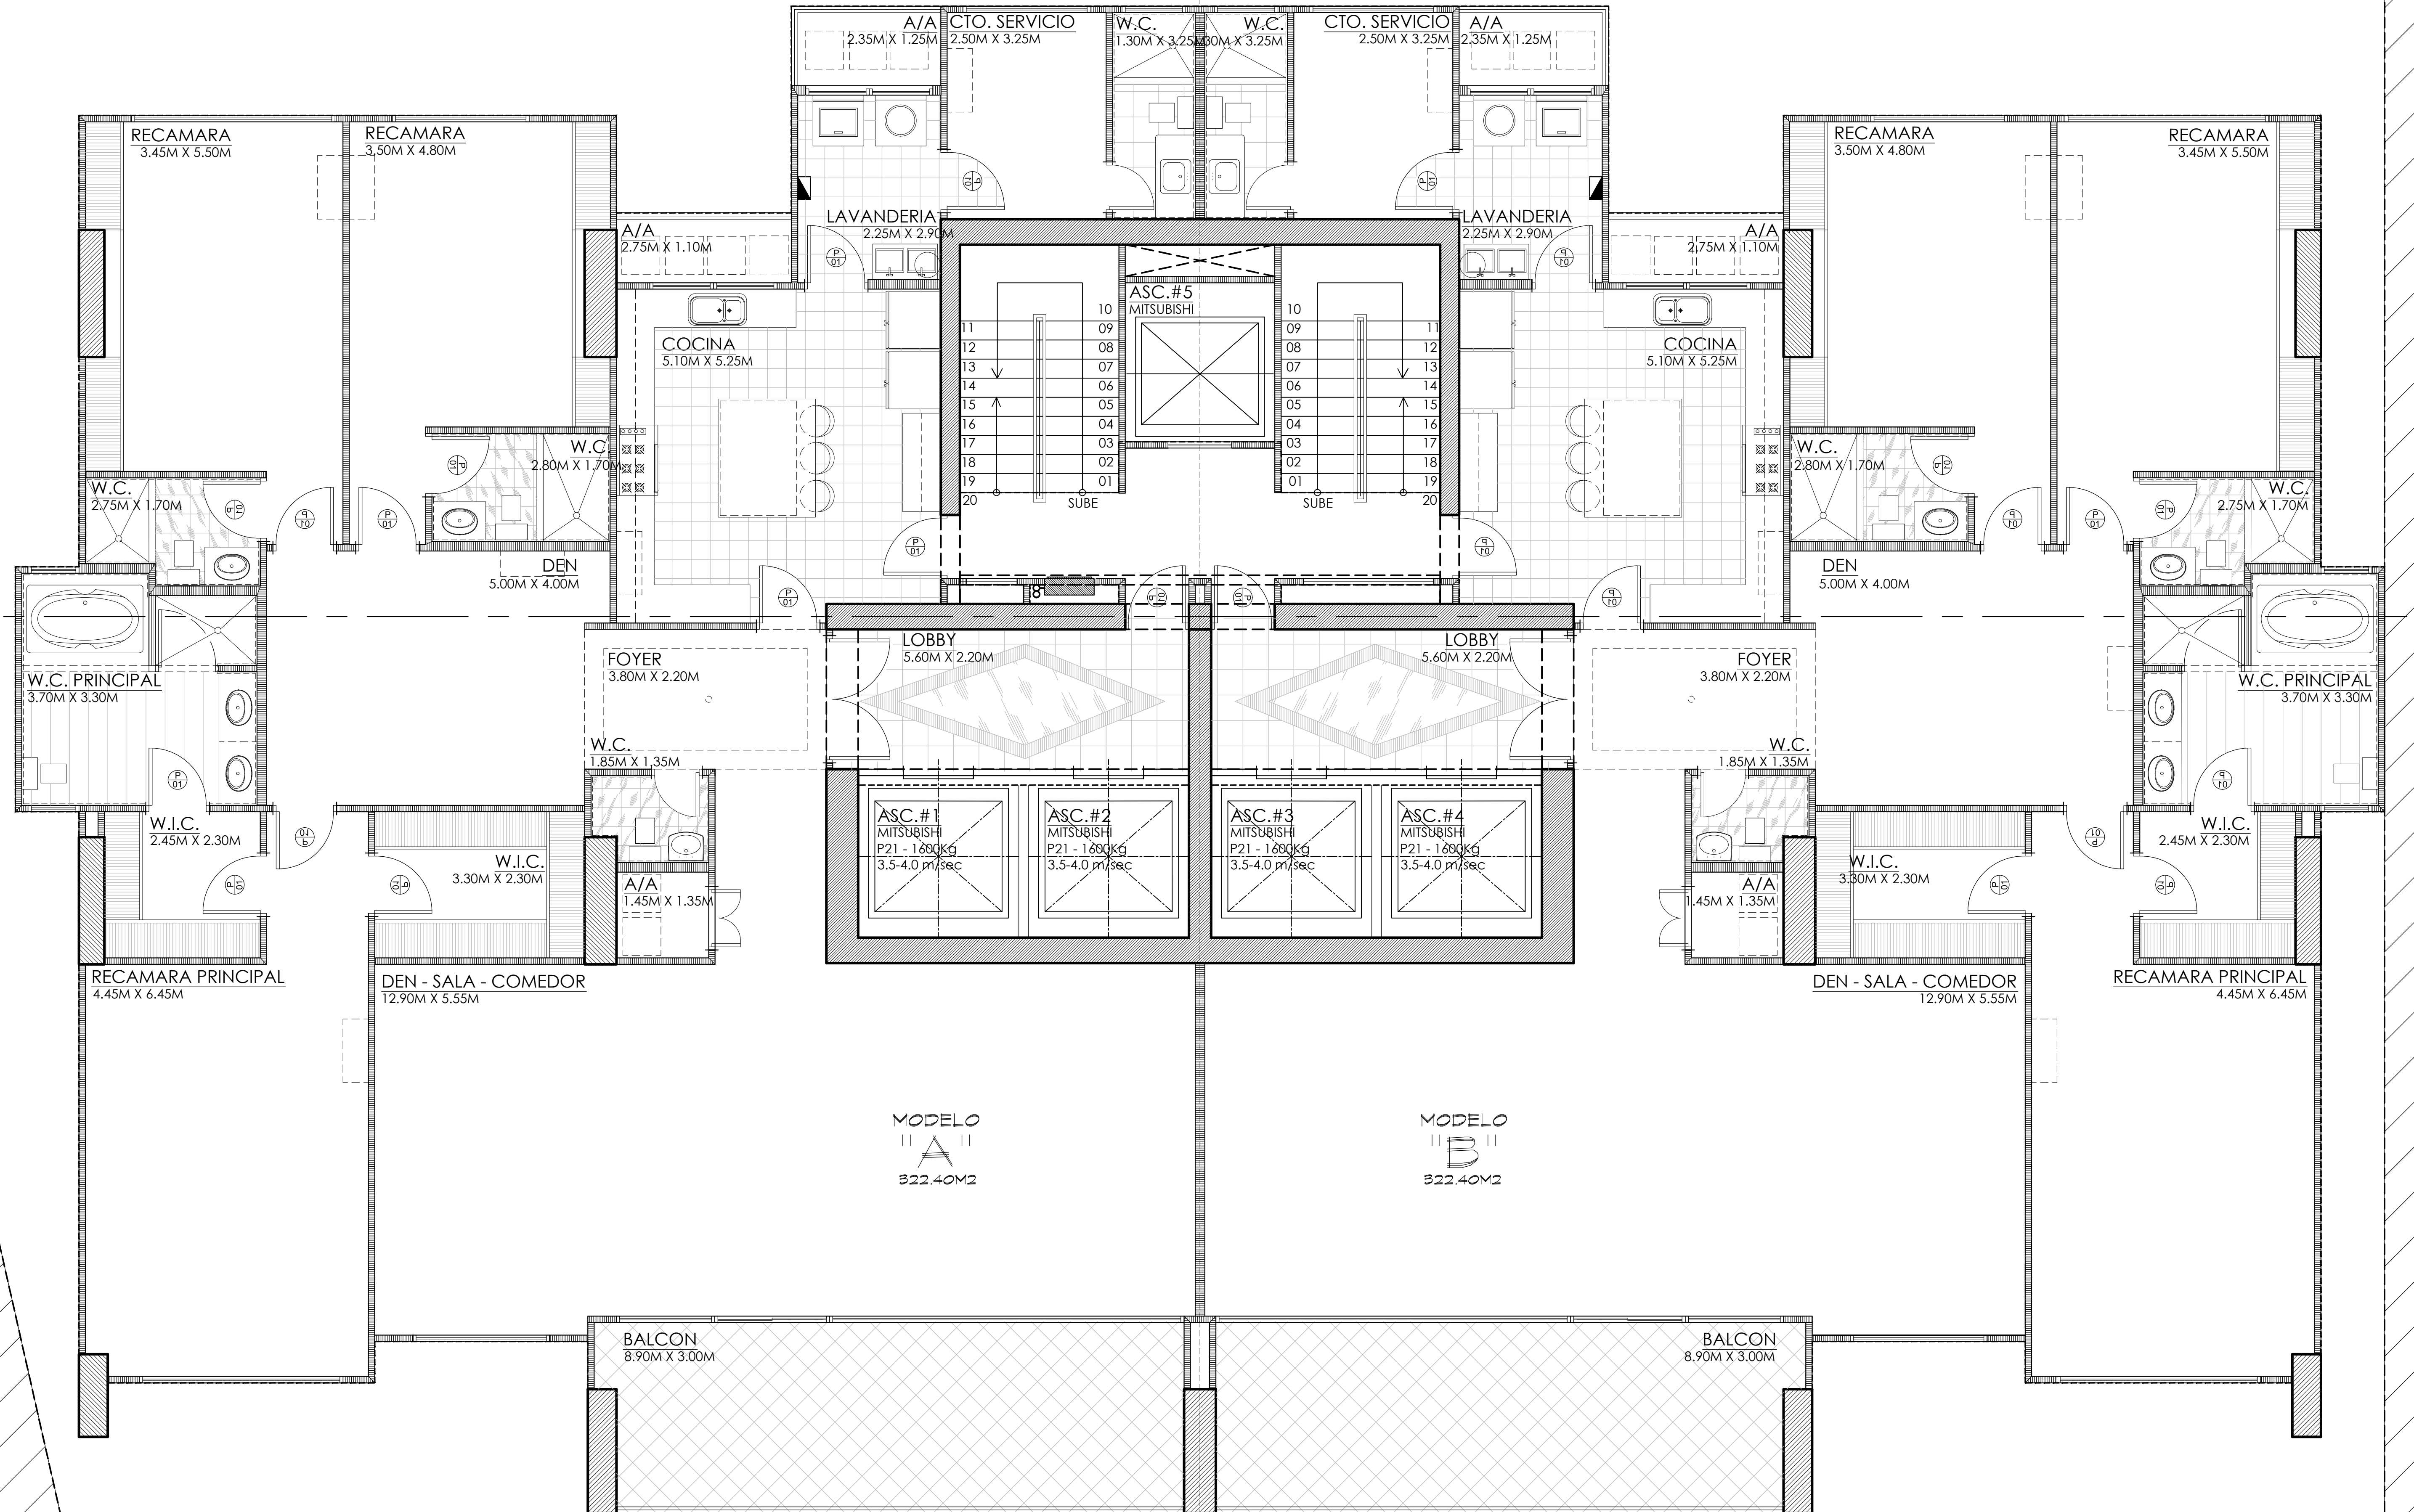

MODELO
"A"
322.40M2

MODELO
"B"
322.40M2

PLANTA DE ARQUITECTURA NIVEL 800.00@900.00 / 1100.00@1900.00 / 2100.00@2900.00 / 3100.00@3900.00

ESCALA 1/50



WhatsApp Us



Mallol Design House, Calle 48 y Calle Uruguay, Bella Vista | +507.6218.2020
www.TheAgencyREPanama.com | Panama@TheAgencyRE.com

Email Us



SANTA MARÍA
GOLF & COUNTRY CLUB

NICKLAUS
DESIGN